


LEFT SIDE ELEVATION

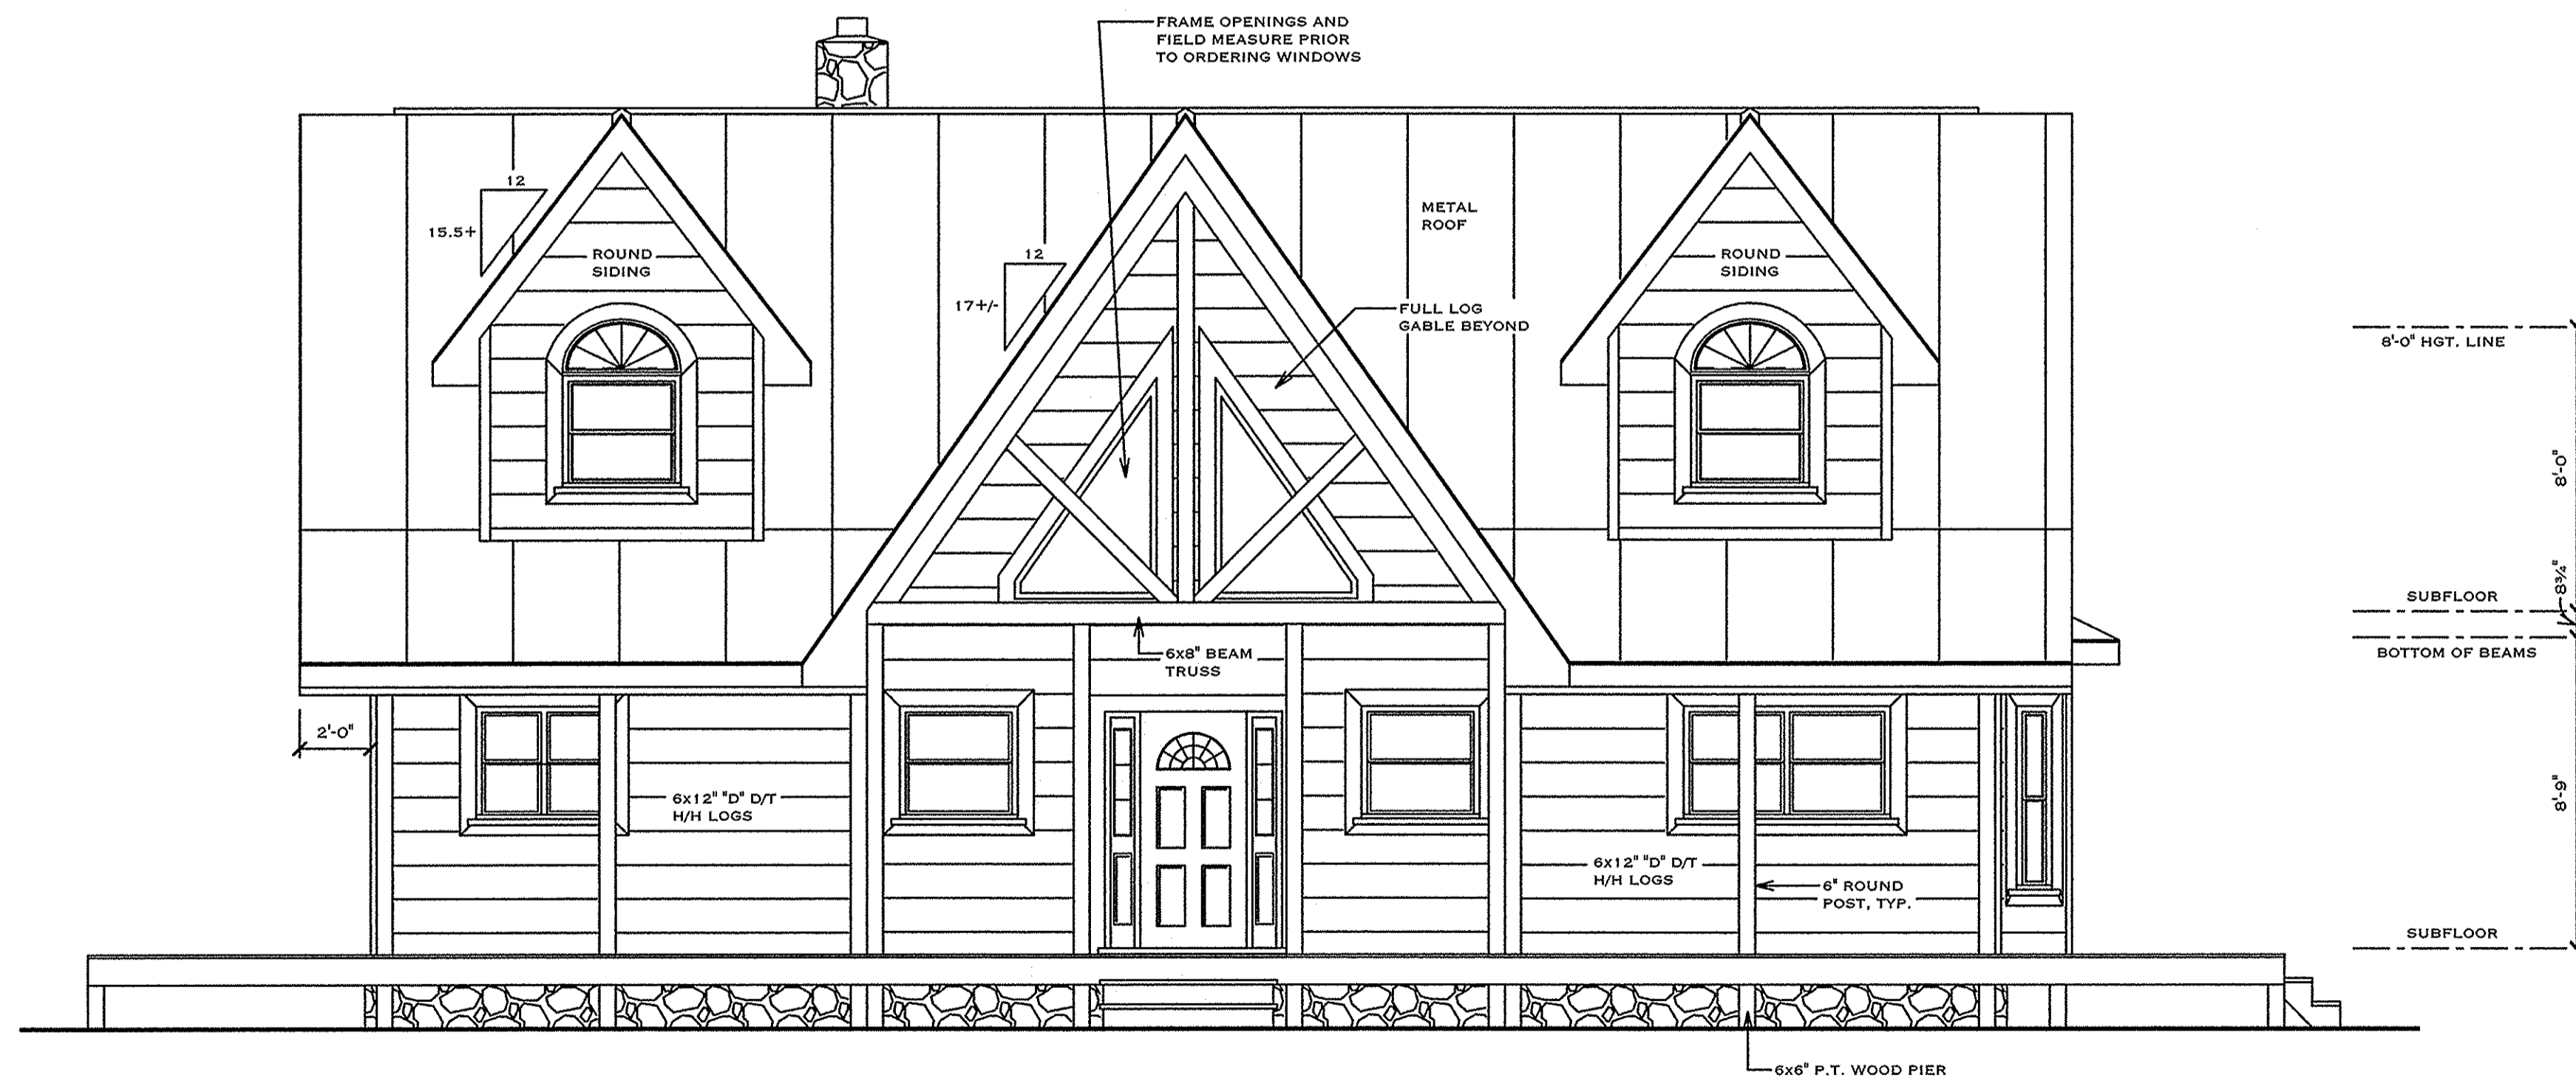

FRONT ELEVATION

NOTE:
 1) RETAINING WALL(S), IF NECESSARY, ARE TO BE SPECIFIED BY OWNER.
 2) PORCH AND DECK RAILINGS ARE TO BE SPECIFIED BY OWNER.
 3) EXTERIOR STAIR LOCATION(S) AND SPECIFICATIONS ARE TO BE PROVIDED BY OWNER.