

1.	8.
2.	9.
3.	10.
4.	11.
5.	12.
6.	13.
7.	14.

LOW-E WINDOWS W/ ARGON
9' CEILINGS
REVERSED PLAN
 FIRST FLOOR: 1210 SQ. FT.
 SECOND FLOOR: 607 SQ. FT.
 TOTAL SQ. FT.: 1817


BUILDER: J L W CONSTRUCTION

CONSUMER: SPEC./MODEL

STATE: TN

HOUSE NO.: 58660

12" O.C. MATEWALL

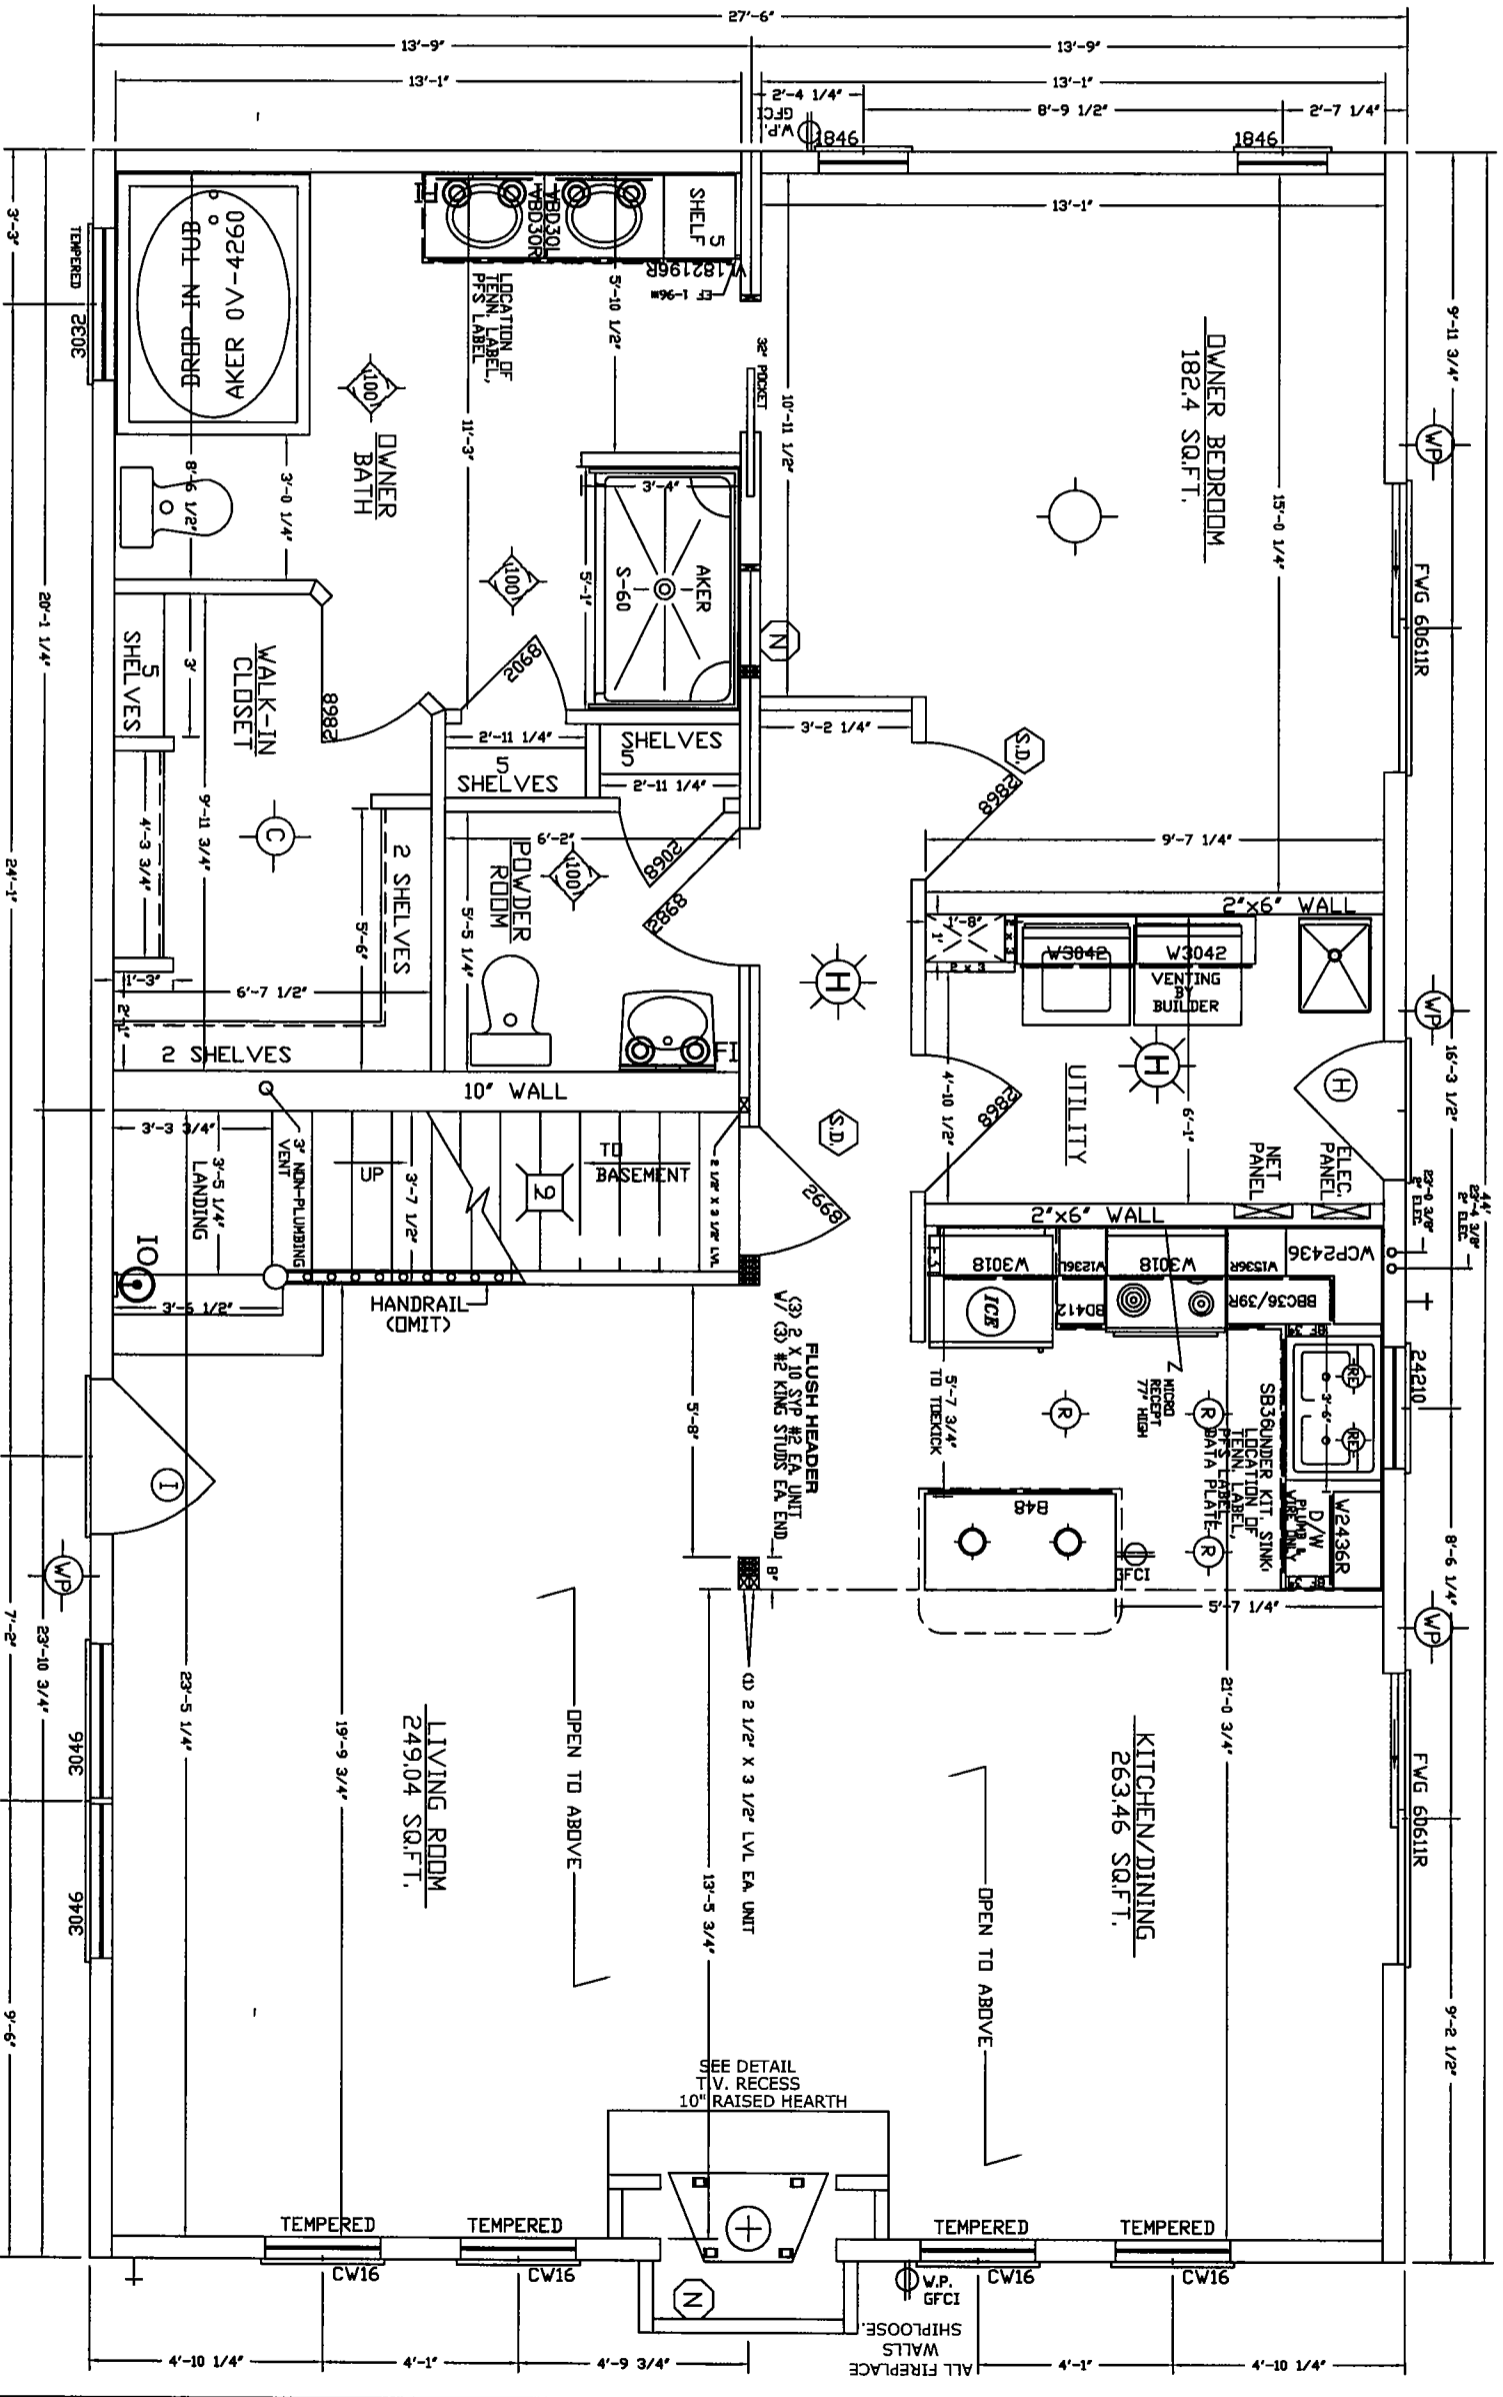

DRIG	04/01/03	DRAWN	AAH-SS	SCALE	1/4"	REVISIONS	PRELIMINARY	DATE	08/16/06	WBR	JWS		ALL AMERICAN HOMES, LLC. 2815 US 28 SOUTH HWY 4 US 74 WEST RUTHERFORD, NC 28139 © 2003 ALL AMERICAN HOMES, LLC.	DRAWING	MODEL	CANYON VIEW	DWG#	AAH-827	PAGE	03/23
UPDATE	3/15/04	AAH-SS	AAQ	1/4"	PRELIMINARY	FOUNDATION	08/29/06	WBR	09/07/06	WBR	JWS			1ST FLOOR PLAN	ALCV	2844 2 2.5 (B) STD	PLAN#	58660		