

1.	8.
2.	9.
3.	10.
4.	11.
5.	12.
6.	13.
7.	14.

BUILDER: JLW CONSTRUCTION


CONSUMER: SPEC./MODEL

STATE: TN HOUSE NO.: 58660

**LOW-E WINDOWS W/ ARGON
8' CEILINGS**

SECOND FLOOR: 607 SQ. FT.

REVERSED PLAN

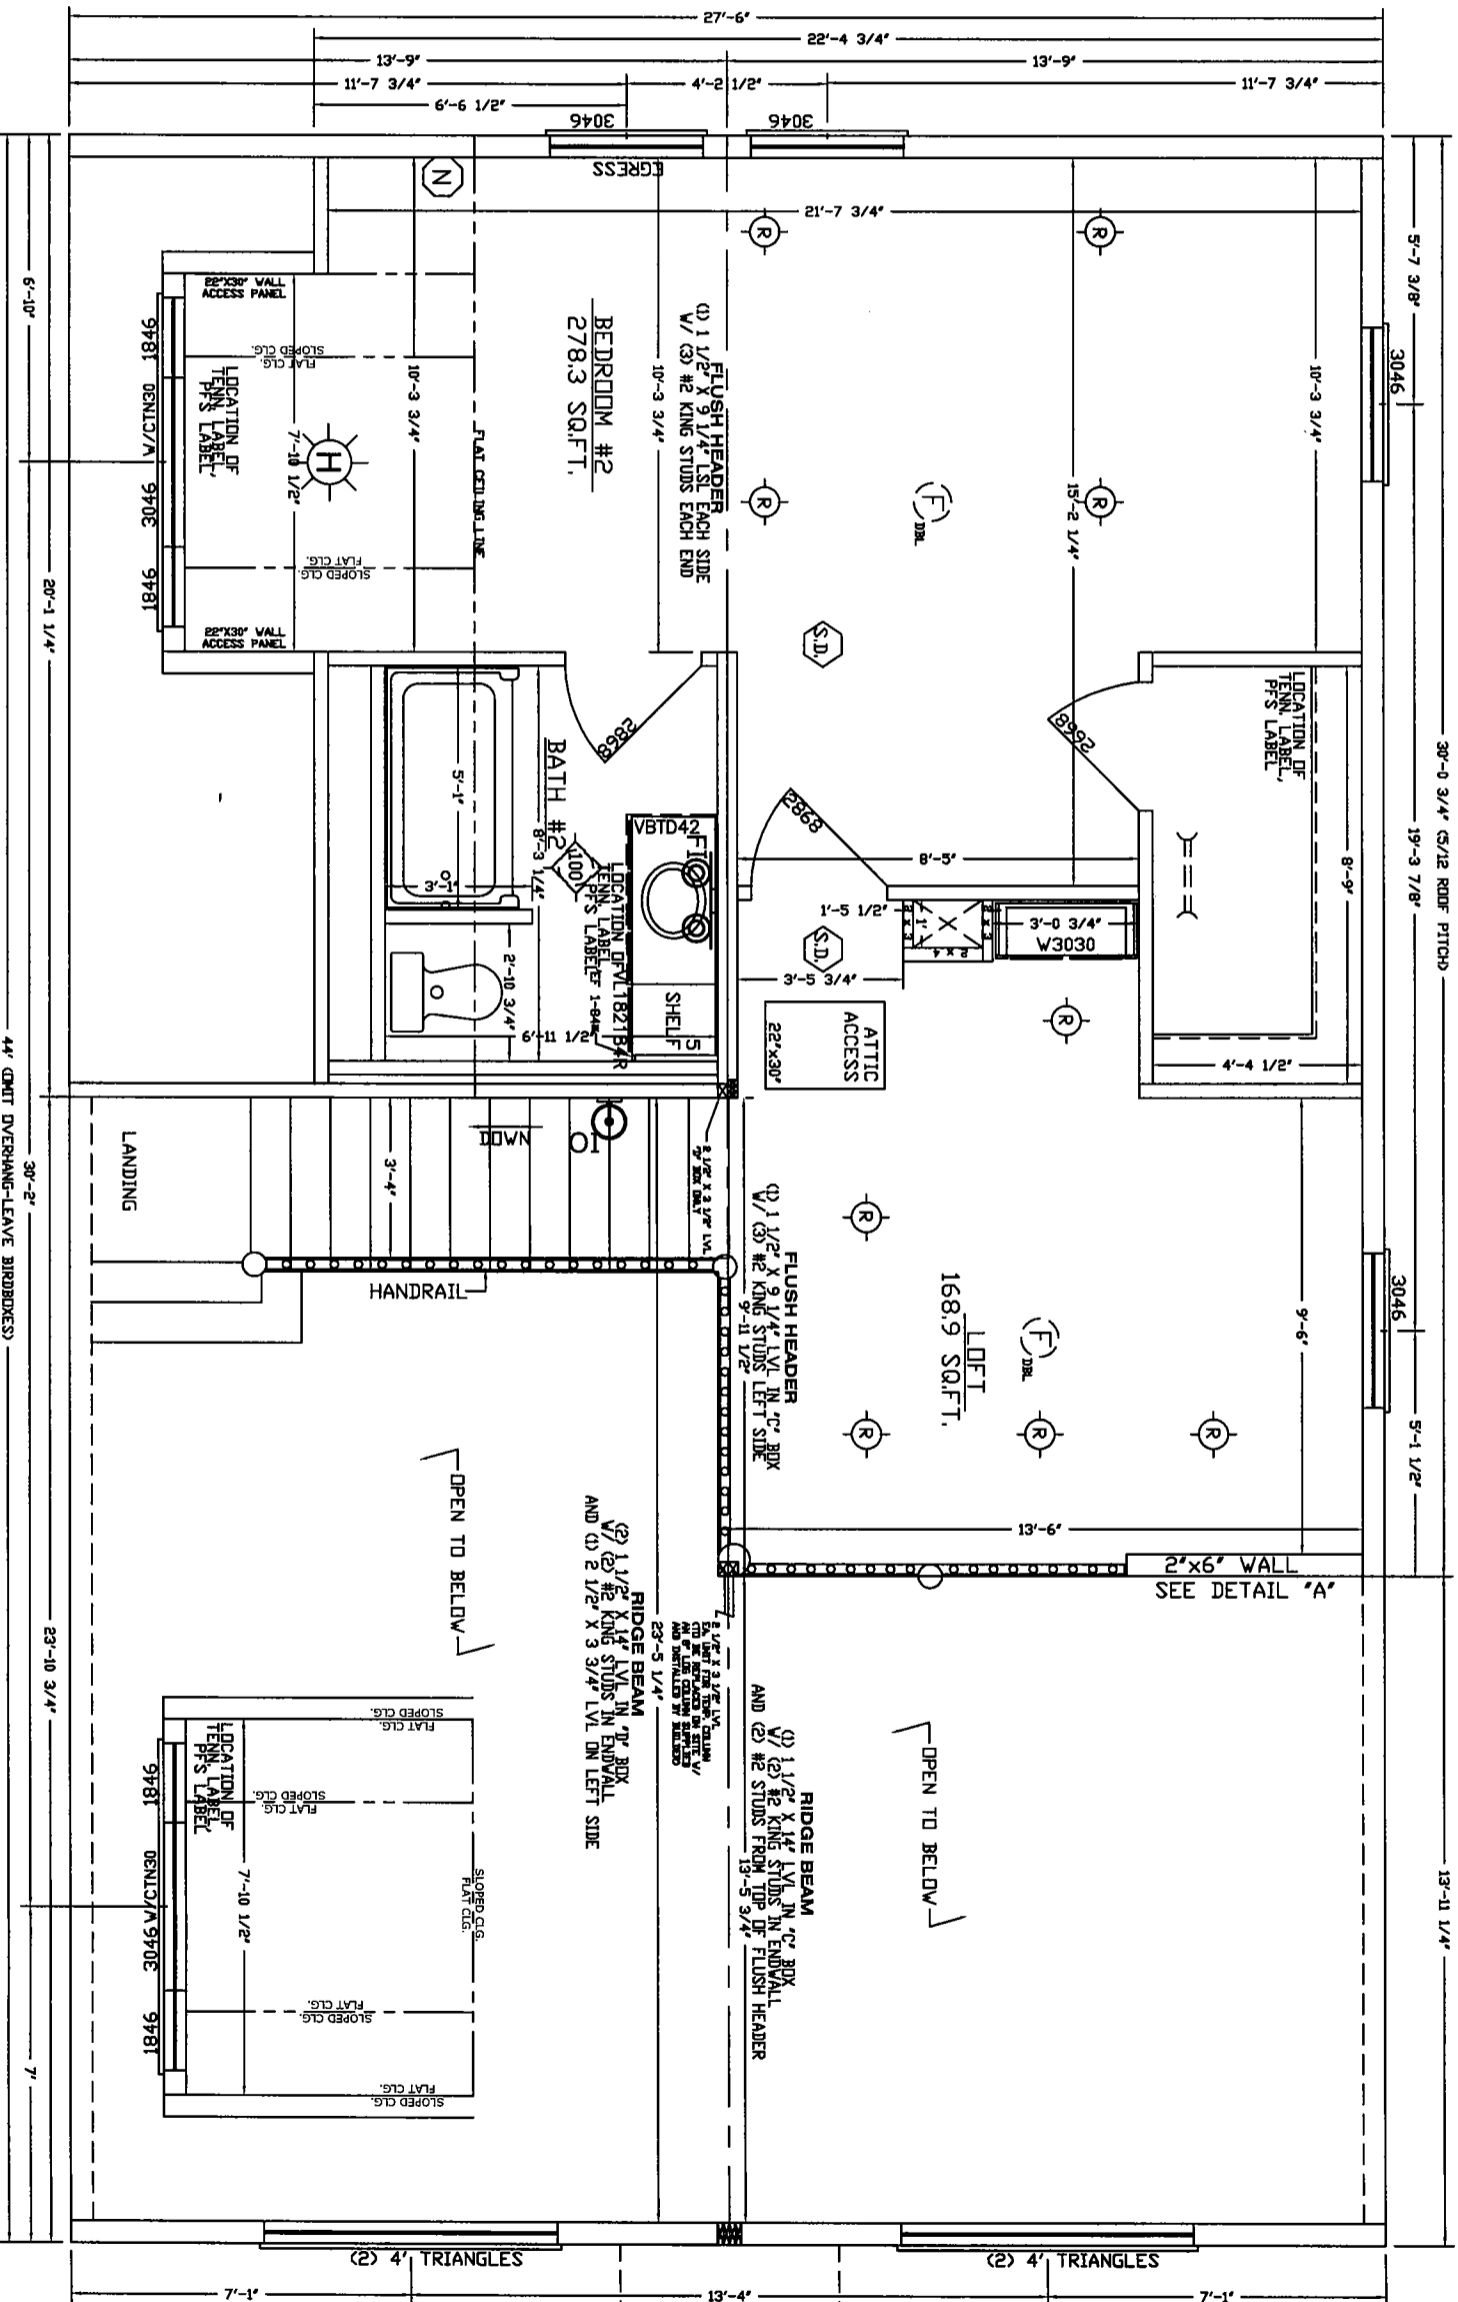

DRIG	04/01/03	DRAWN	AAH-SS	SCALE	1/4"	REVISIONS	PRELIMINARY	DATE	08/16/06	WBR	WBR		ALL AMERICAN HOMES, LLC	DRAWING	2ND FLOOR PLAN	MODEL	ALCV	CANYON VIEW	DWG#	AAH-827	PAGE	04/23
UPDATE	3/15/04	QA/QC	AAH-SS			FOUNDATION SET	FOUNDATION SET	DATE	09/07/06	WBR	WBR		© 2003 ALL AMERICAN HOMES, LLC.	2844 2 2.5 (B) STD	PLAN#	58660						